




LEGEND

PHASE 1 IMPROVEMENTS

- ① Nature Center renovation and outdoor covered gathering area
- ② Outdoor gathering space, potential firepit
- ③ Picnic area with fire ring
- ④ New walkway to building
- ⑤ New well and drinking water system
- ⑥ Upgraded wastewater leach field
- ⑦ Demo existing pit toilets
- ⑧ New kiosk with map and info
- ⑨ Birch grove with native understory planting
- ⑩ Expanded parking (42 spaces) and dropoff
- ⑪ ADA parking spaces
- ⑫ Stormwater treatment feature
- ⑬ Trailhead composting toilet
- ⑭ View clearing for vantage point at existing trail loop marker
- ⑮ New Groton Nature Center sign with understory clearing and tree thinning to improve visibility of center



PHASE 2 IMPROVEMENTS

- ⑯ Stand alone bathroom building and access paths
- ⑰ Sensory walk/natural play area
- ⑱ Walking loop with interpretive features
- ⑲ Relocated interpretive loop trailhead with re-graded, more accessible connections
- ⑳ Trail connection to roadside parking and Boulder Beach road
- ㉑ Little Loop trailhead

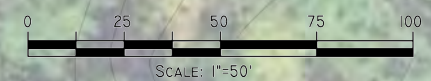

PHASE 2

PHASE 1

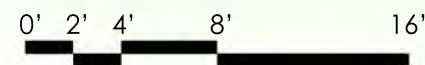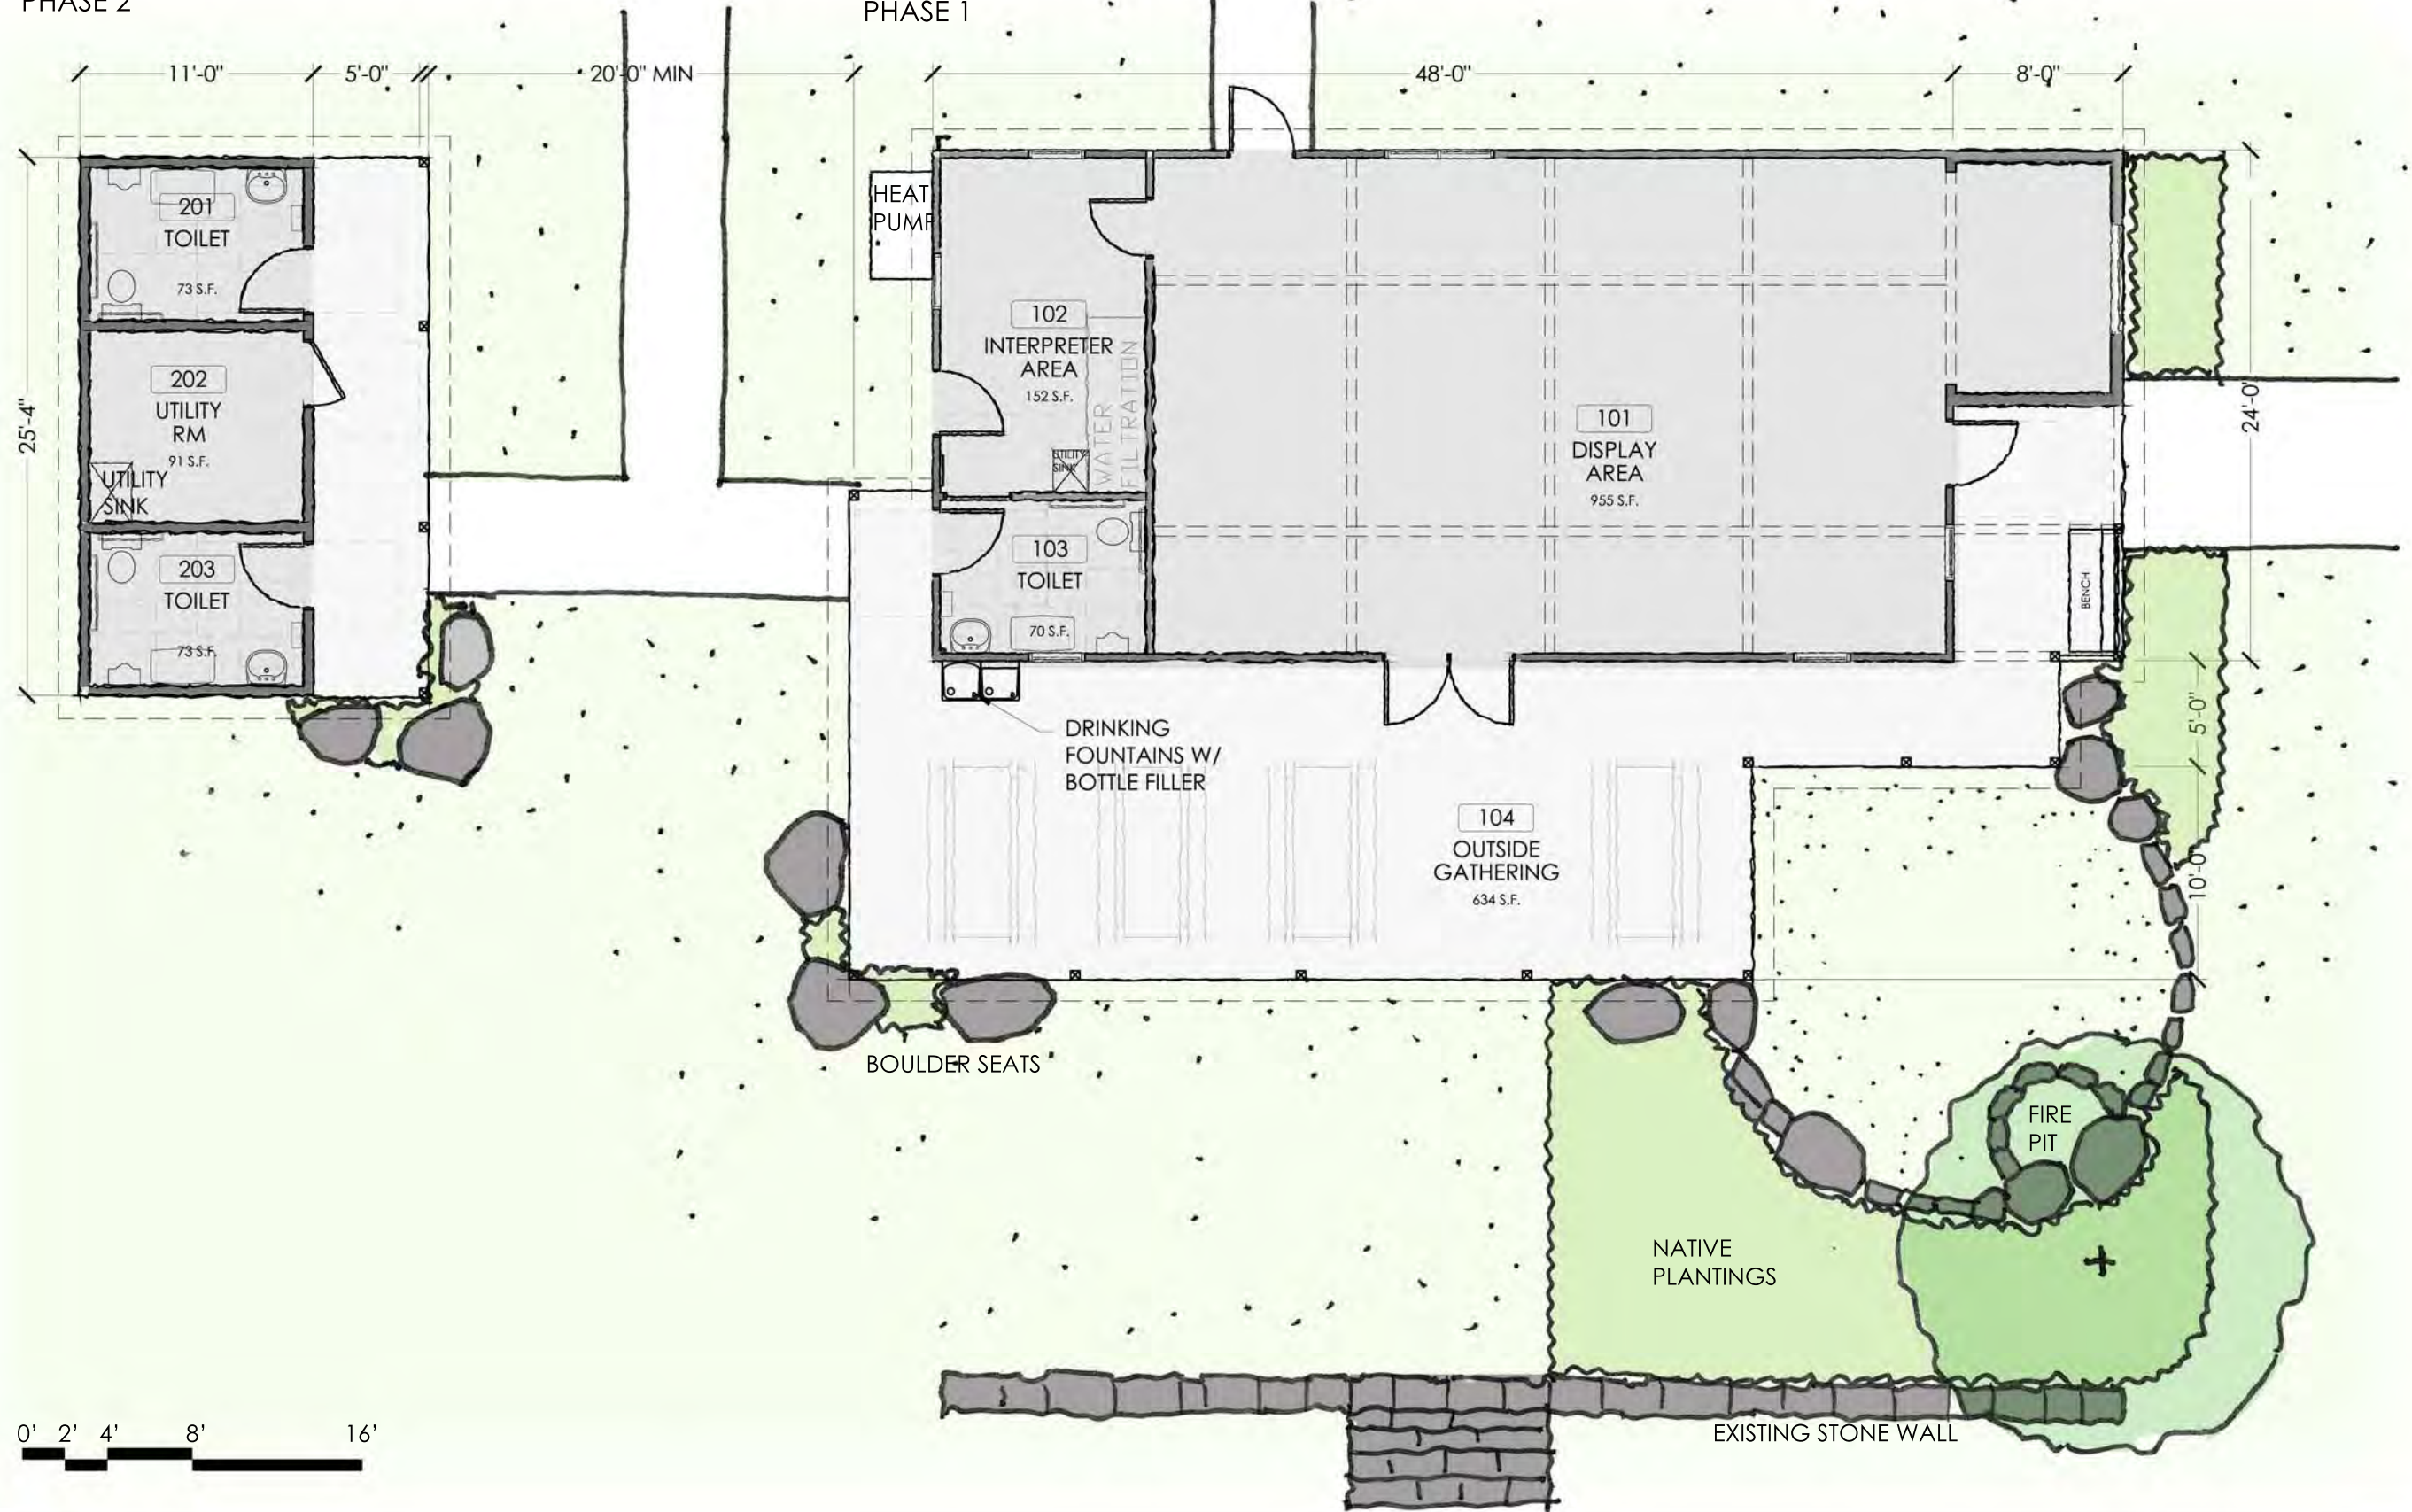


Groton Nature Center
Groton, VT

Plan
April 16, 2019



EXISTING FINISHES:
LOG SIDING
BOARD AND BATTEN GABLES
BRADLEY BROWN
WHITE TRIM

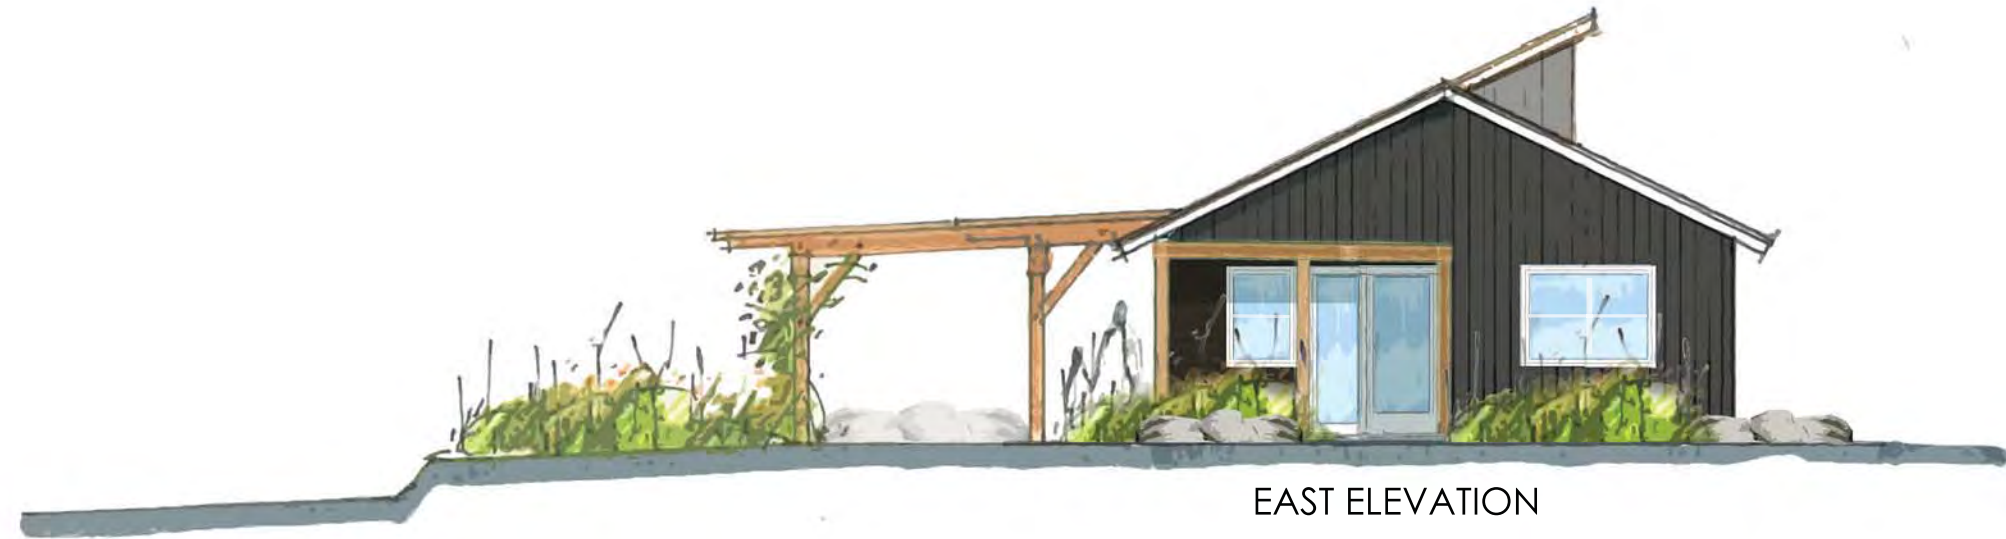

EAST ELEVATION



SOUTH ELEVATION

VERTICAL BOARD - NEW LOCATIONS
WOOD STRUCTURES CLEAR FINISH
WHITE OR RED TRIM
NEW WINDOWS/DOORS




Groton Nature Center
Groton, VT

White Trim Elevations
April 8, 2019

MaclayArchitects



INTERIOR FINISHES:
 WHITE WASHED WOOD PANELS
 WHITEWASHED EXISTING ROOF DECK
 CLEAR FINISHED WOOD TRUSSES

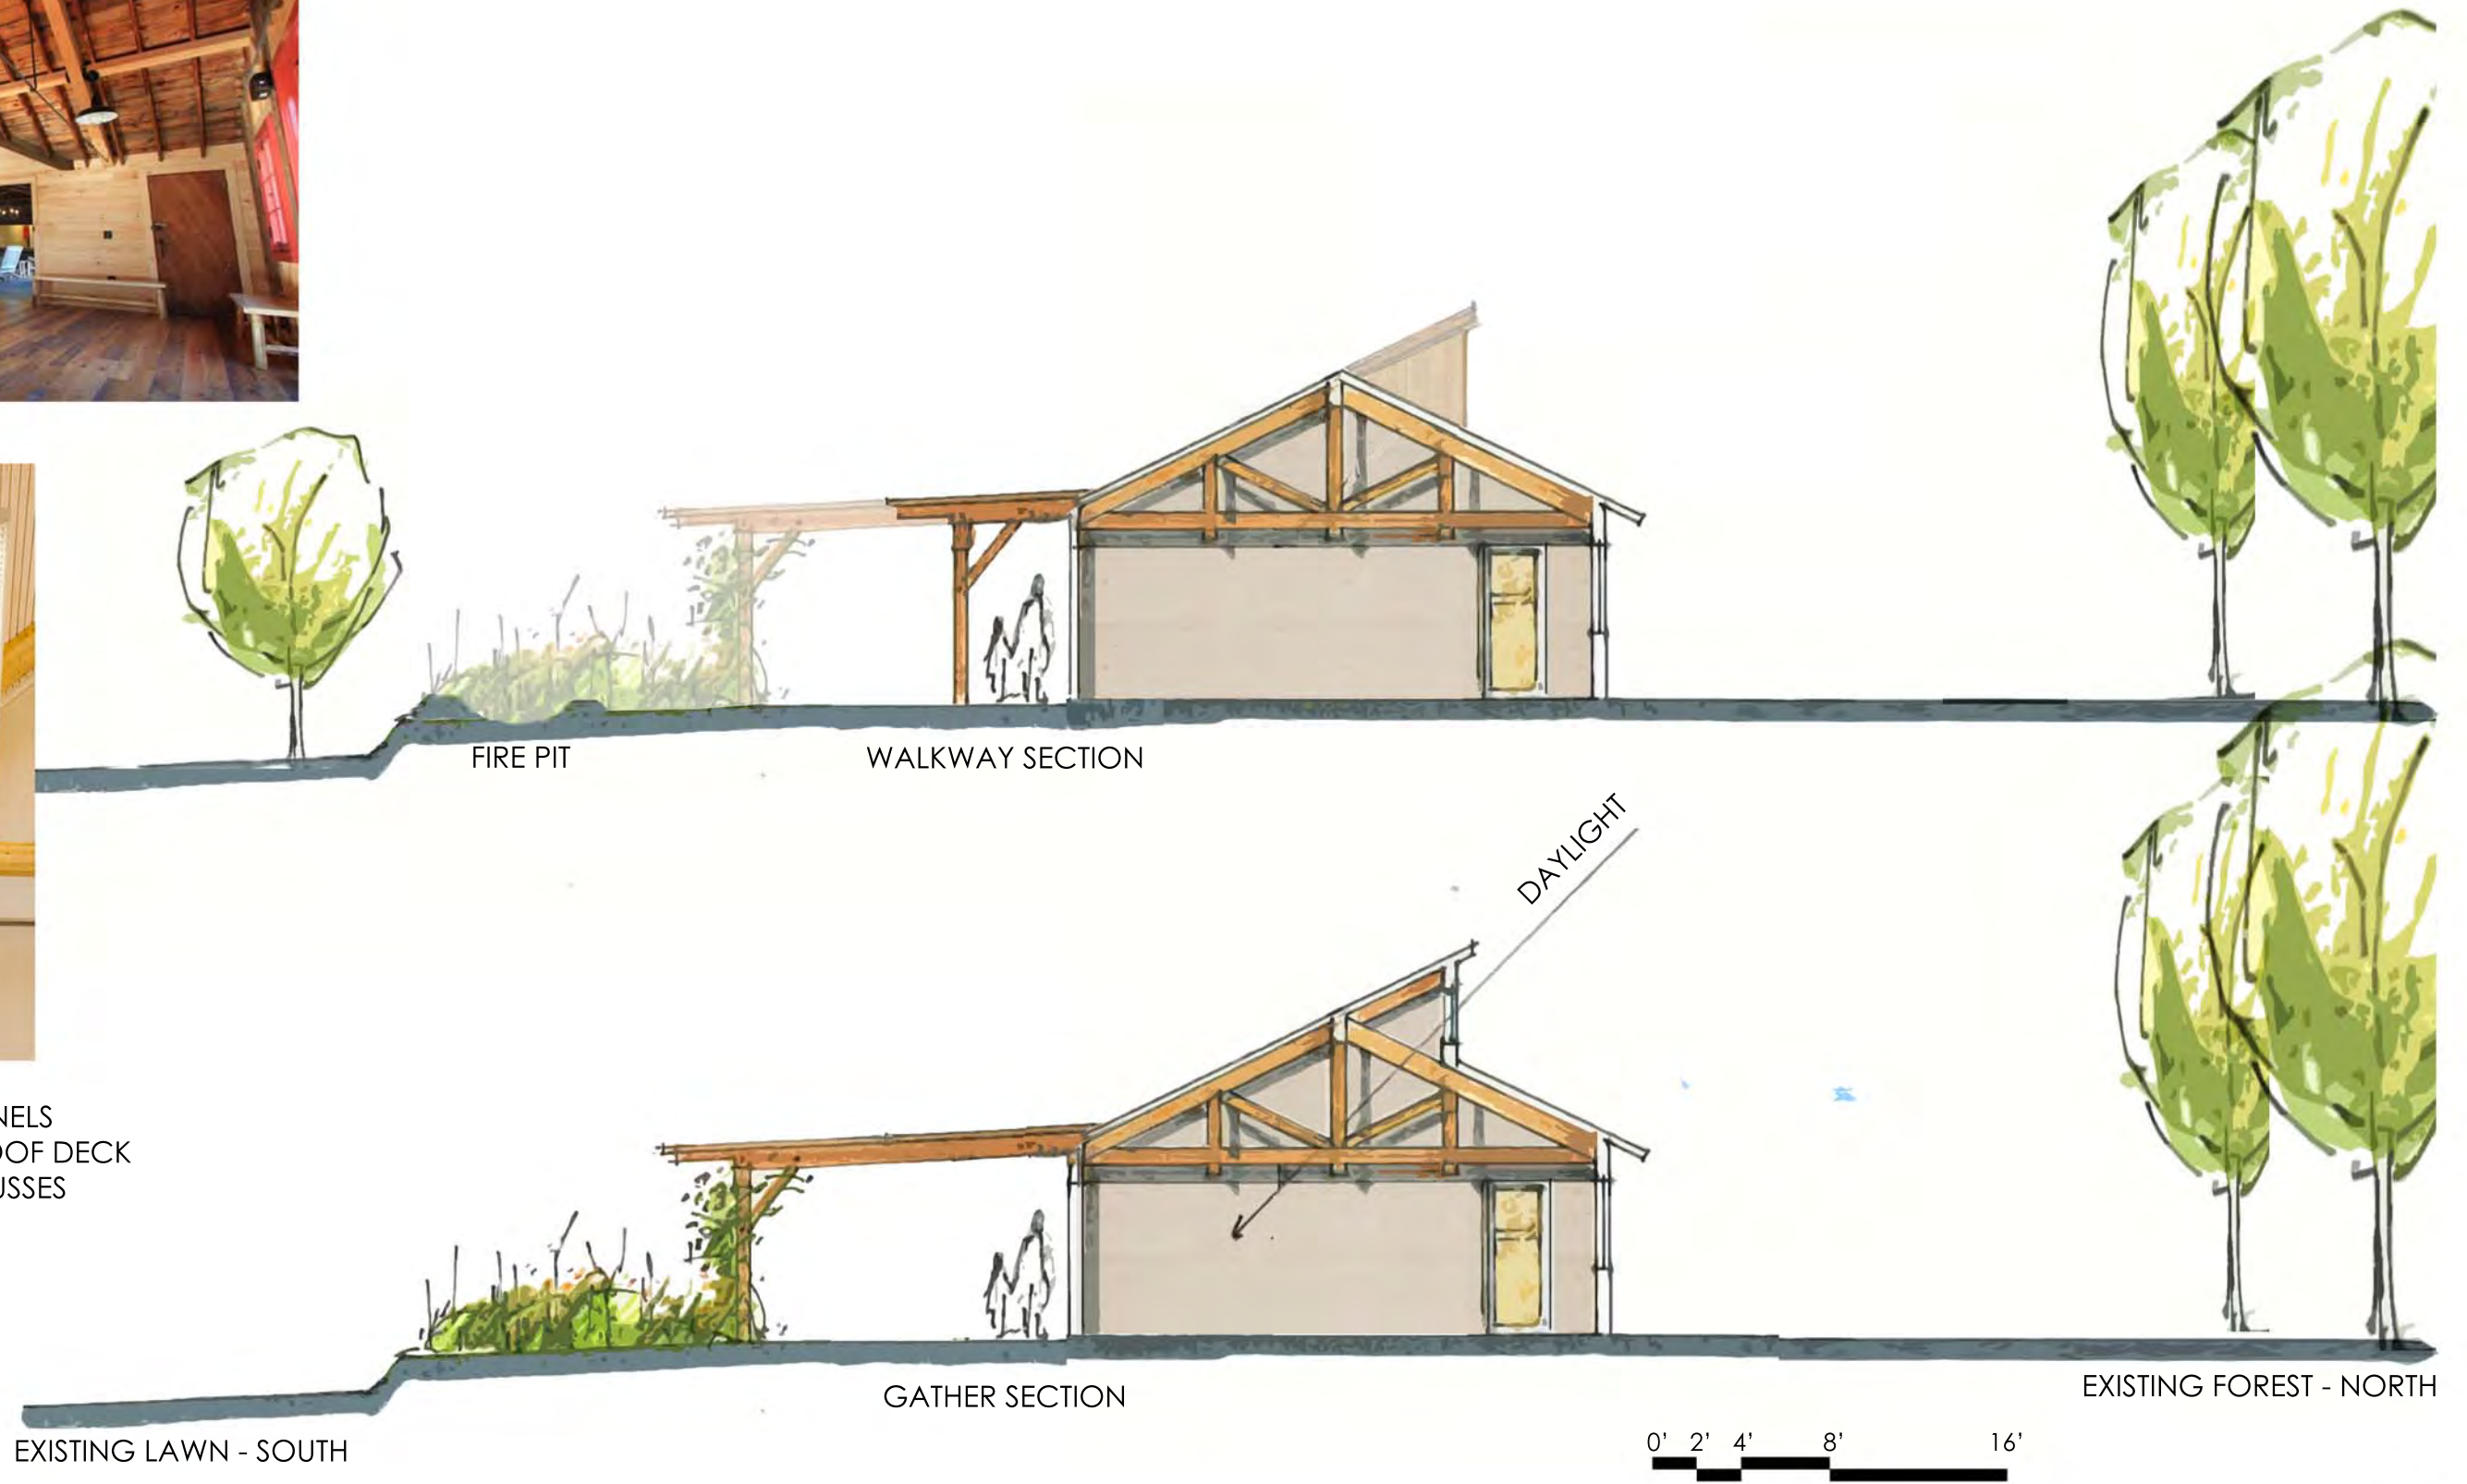

Groton Nature Center
 Groton, VT

Sections
 March 25, 2019
 MaclayArchitects